



16500 SOUTH 500 WEST
 BLUFDALE, UTAH 84005
 PHONE: (801) 571-2028
 FAX: (801) 606-7788

CHECKED BY:

JOB #
 NOT ASSIGNED

DRAWN BY:

DATE:
 8-15-06


PROJECT:
 VERTI-CRETE FENCING

SHEET TITLE:
 TYP. FENCE LAYOUT

PANEL LAYOUT
 AND ERECTION
 DETAILS

SHEET #

A1.00

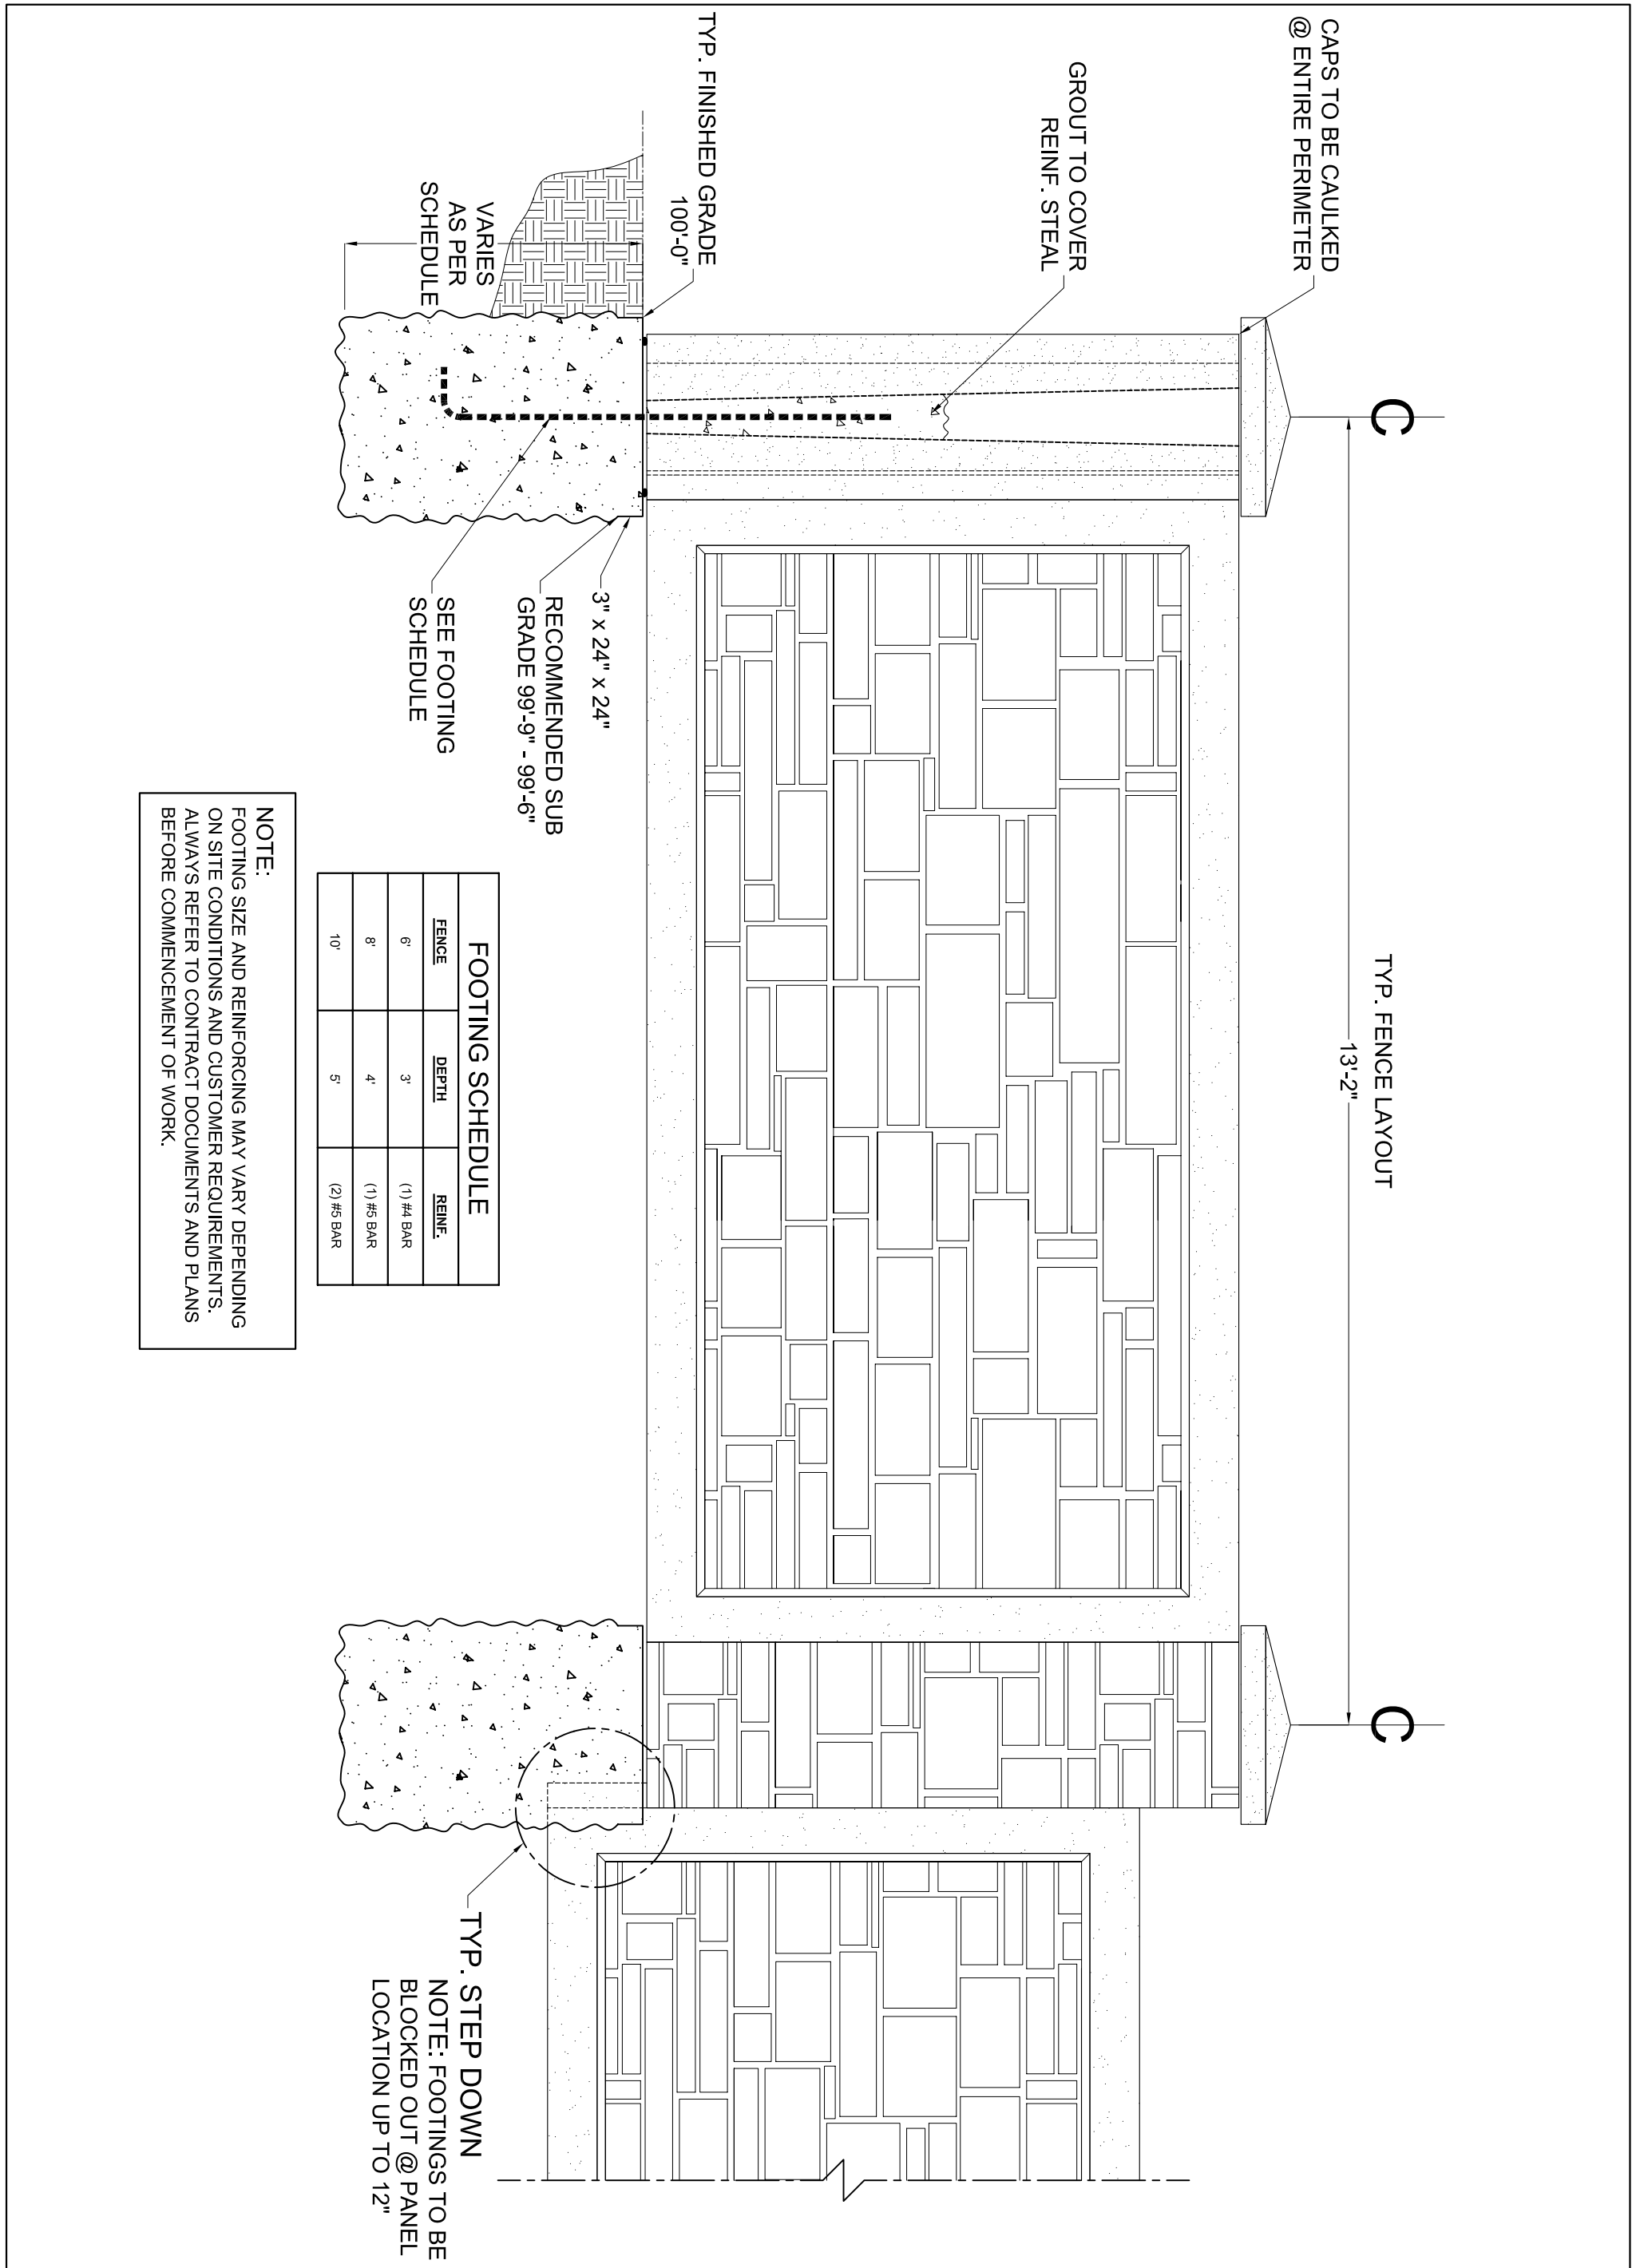

TYP. FENCE LAYOUT
 13'-2"

3" x 24" x 24"
 RECOMMENDED SUB
 GRADE 99'-9" - 99'-6"

SEE FOOTING
 SCHEDULE

VARIES
 AS PER
 SCHEDULE

FOOTING SCHEDULE		
FENCE	DEPTH	REINF.
6'	3'	(1) #4 BAR
8'	4'	(1) #5 BAR
10'	5'	(2) #5 BAR

NOTE:
 FOOTING SIZE AND REINFORCING MAY VARY DEPENDING
 ON SITE CONDITIONS AND CUSTOMER REQUIREMENTS.
 ALWAYS REFER TO CONTRACT DOCUMENTS AND PLANS
 BEFORE COMMENCEMENT OF WORK.

TYP. STEP DOWN
 NOTE: FOOTINGS TO BE
 BLOCKED OUT @ PANEL
 LOCATION UP TO 12"